
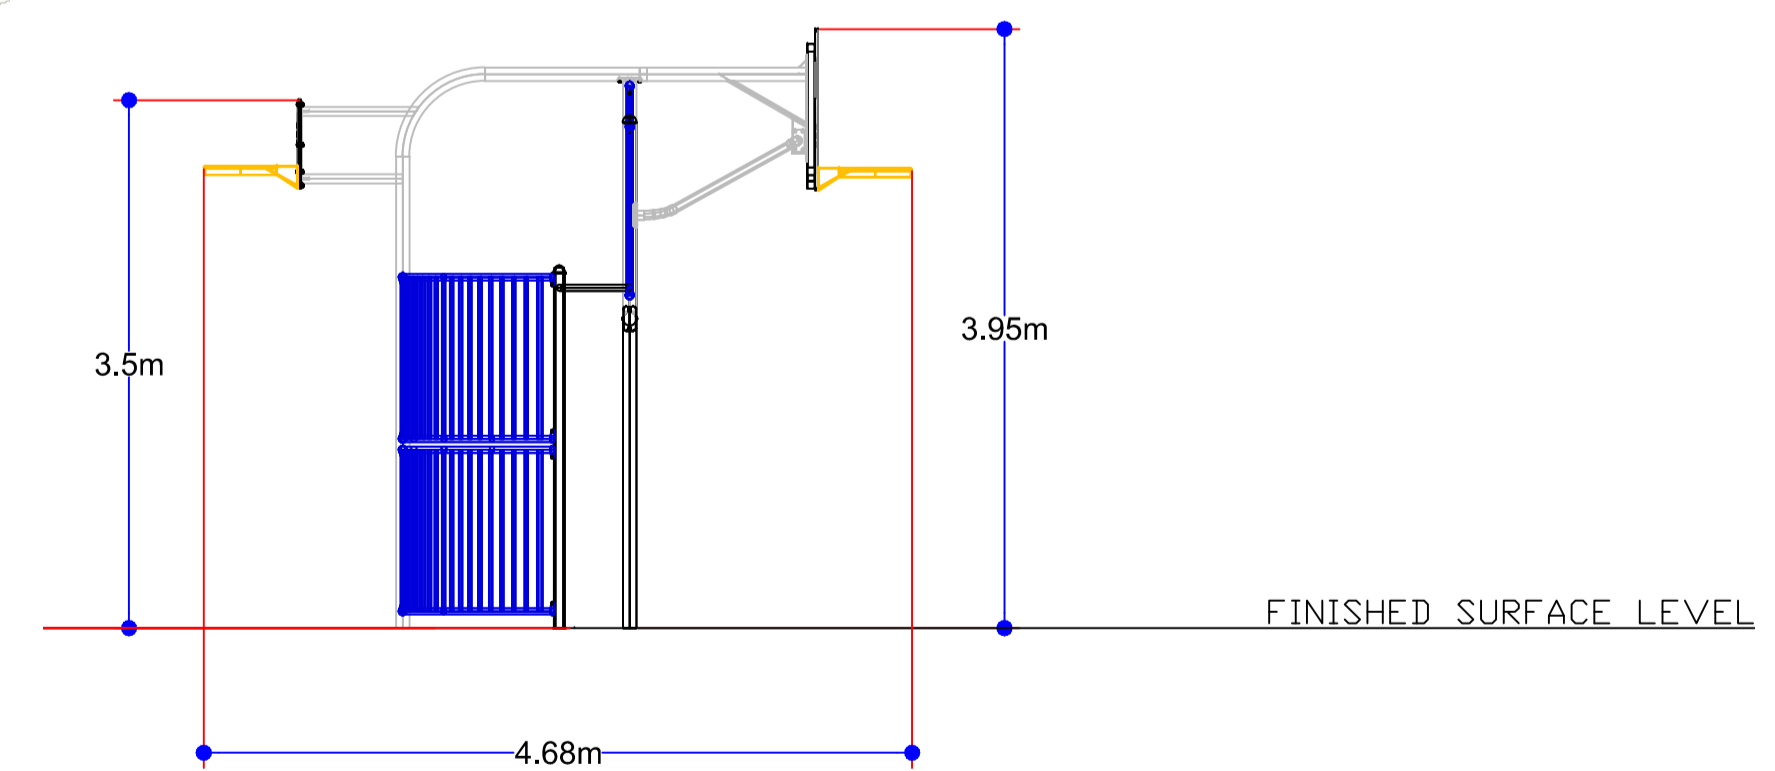
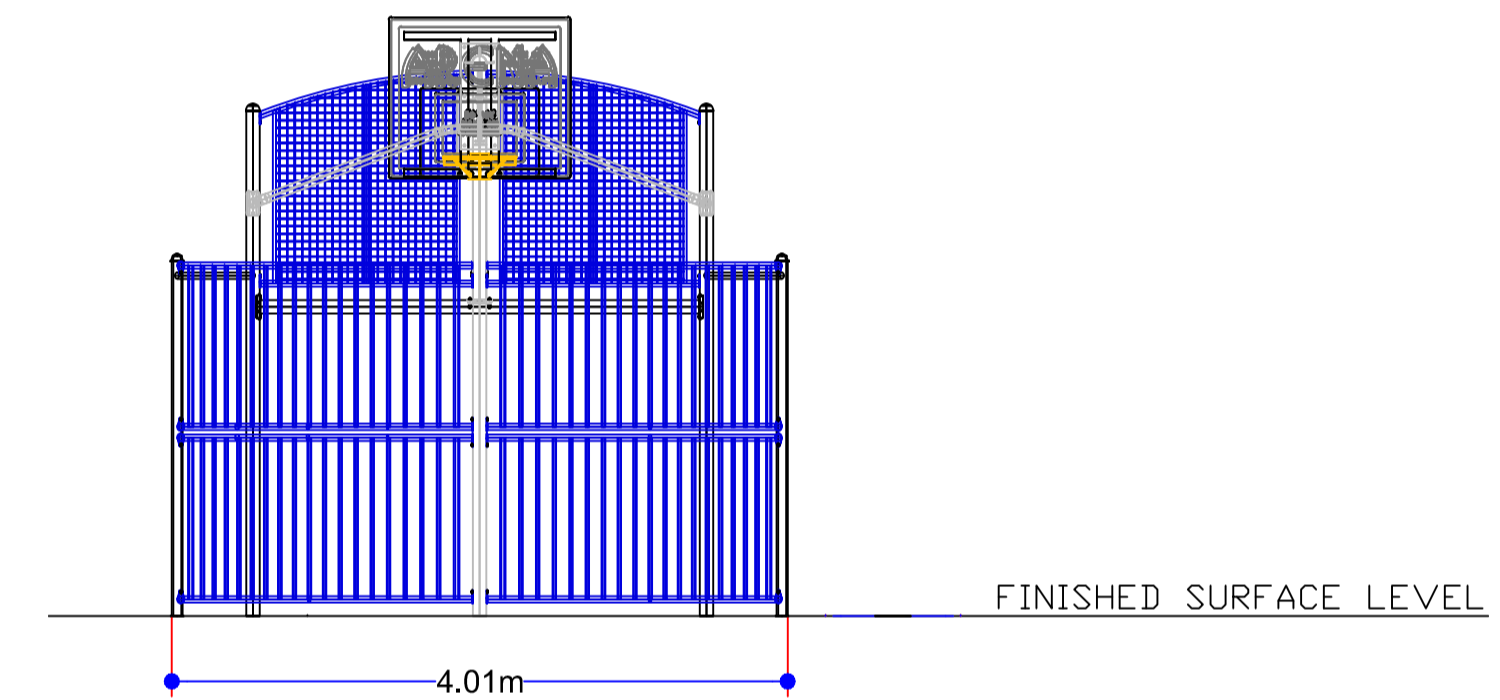


Components List
ARENA DOUBLE PHILADELPHIA
 Drawing No:39349A_Item2

| Code | Description | Qty | Weight (kgs) | Extended Concrete |
|--------|-------------------------|-----|--------------|-------------------|
| SAG2BB | GOAL + REVERSE PRCT BB | 1 | 404.54 | 1.01 |
| SAMBR | 1.2M REACH BOARD & HOOP | 1 | 94.47 | 0.00 |
| | | 2 | 499.01 | 1.01 |

REFER TO ARENA INSTALLATION INSTRUCTIONS FOR COMPONENT I.D. AND INSTALLATION

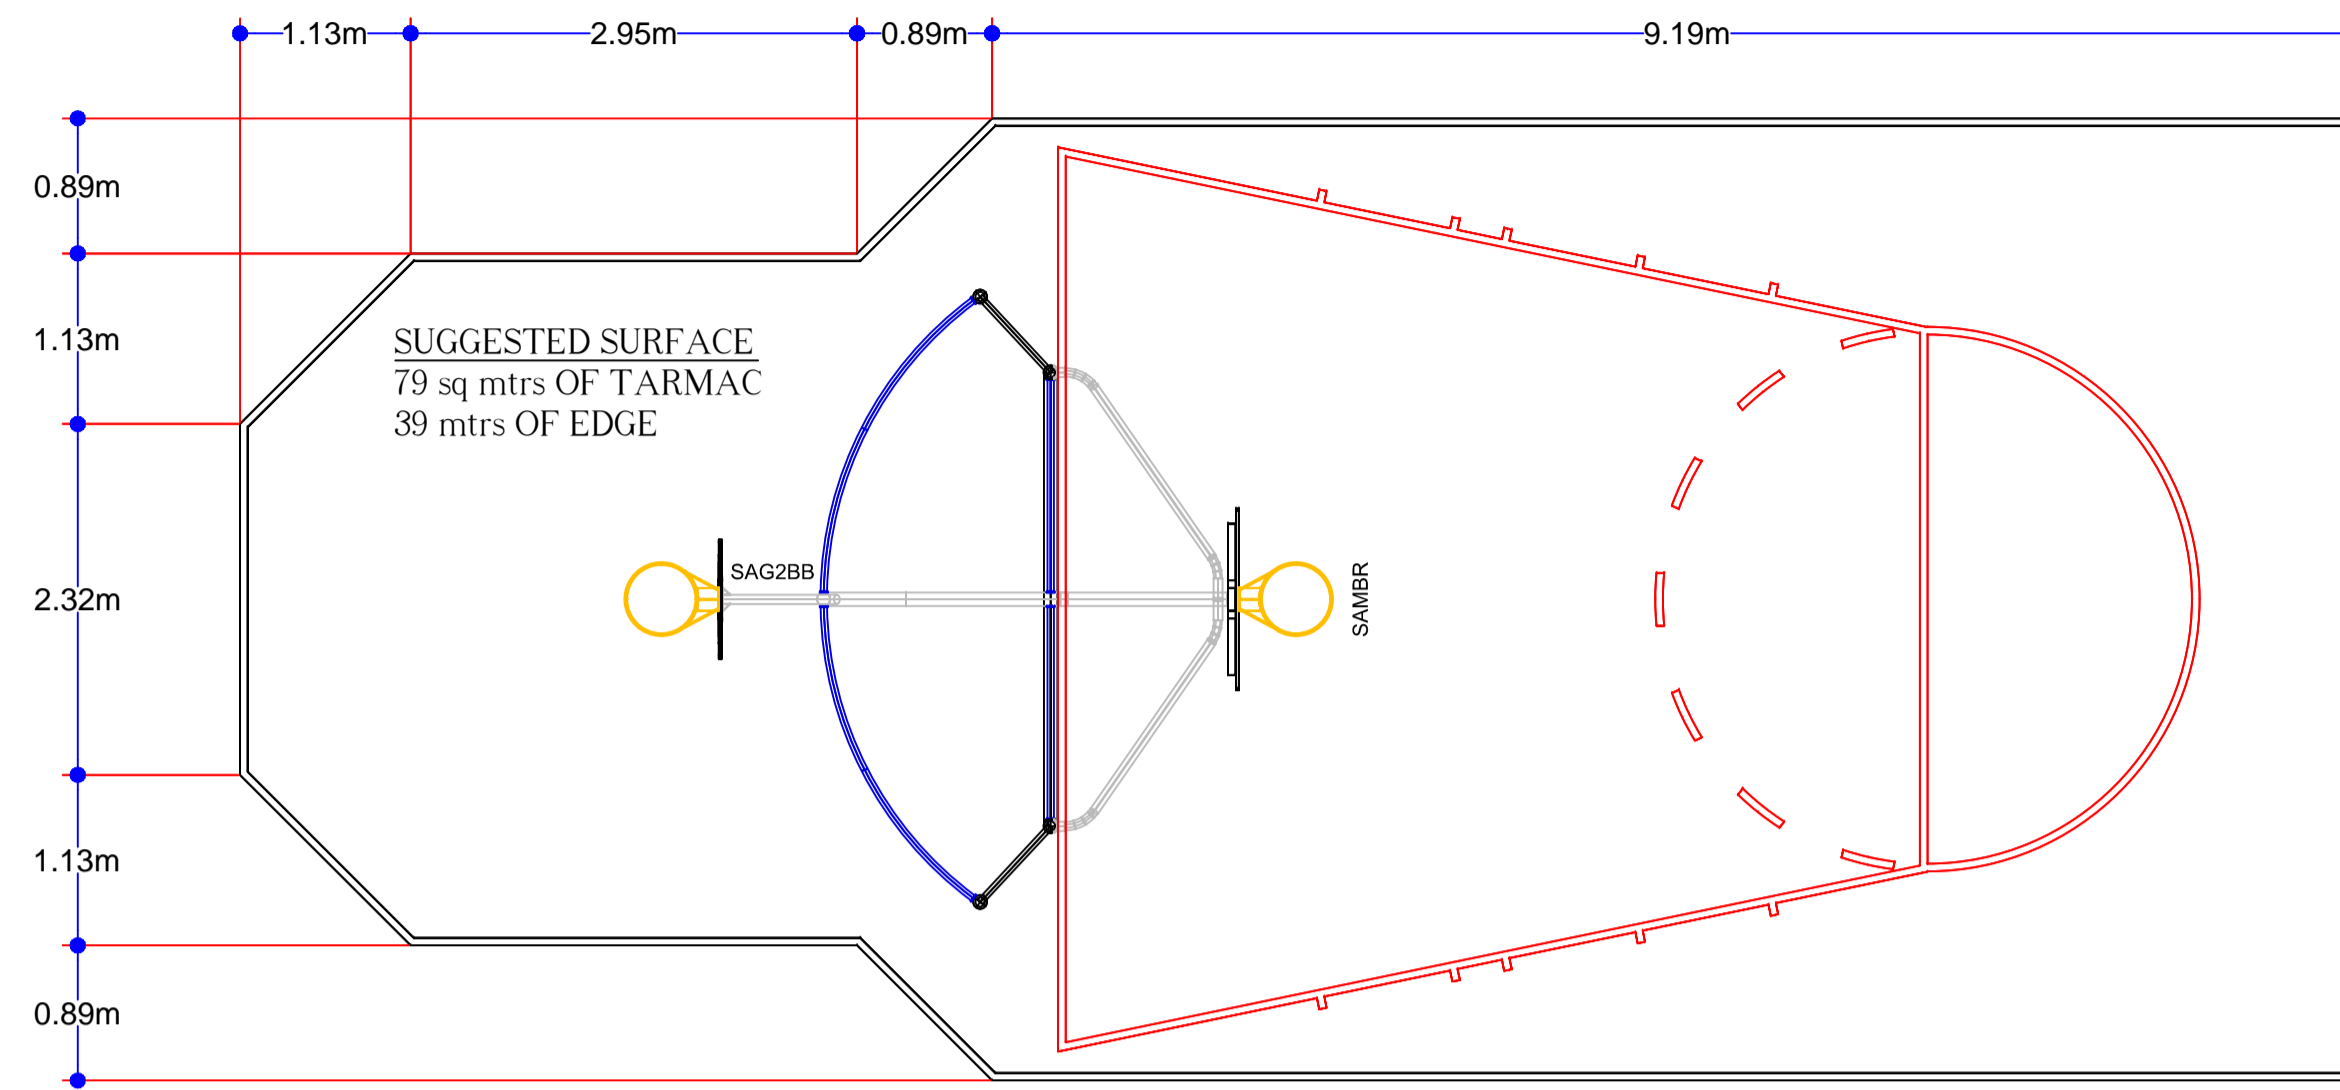

NOTES
 DIMENSIONS SHOWN FOR TARMAC ARE TAKEN FROM THE OUTSIDE OF THE PRE-CAST CONCRETE EDGE. DIMENSIONS SHOWN FOR EQUIPMENT ARE TAKEN FROM THE OUTERMOST FACE

REVISION
 18/09/07 - Original ISSUE A
 04/06/10 - Amendment by J.F. Check by N.B. Border amended for international use. ISSUE B

CUSTOMER

PROJECT

TITLE
 ARENA SPORTS SYSTEM
 DOUBLE PHILADELPHIA SA-DP

DATE 18/09/07 SCALE 1:50@A1
 DRAWN BY : J.A. CHECKED BY : J.C.

DRAWING No. 39349 ISSUE B

© PLAYPOWER INC. 2010 SHEET 1 OF 1